


# CITY OF WATERTOWN SANITARY SEWER MAP

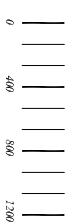


**BOLTON & MENK, INC.**  
 CONSULTING ENGINEERS & SURVEYORS  
 MANKATO, MN    FARMINGTON, MN    SLEEPY HOLE, MN    WILLAR, MN  
 BURNSVILLE, MN    CHICKA, MN    JAMES, IA    LEBERTY, MO

PREPARED BY:

**LEGEND**

- FORCEMAIN
- SANITARY SEWER \*
- LIFT STATION
- MANHOLE
- SANITARY SEWER SERVICE DISTRICT 1
- SANITARY SEWER SERVICE DISTRICT 1A
- SANITARY SEWER SERVICE DISTRICT 1B
- SANITARY SEWER SERVICE DISTRICT 1B

\* ALL SANITARY SEWER IS 8" UNLESS OTHERWISE NOTED

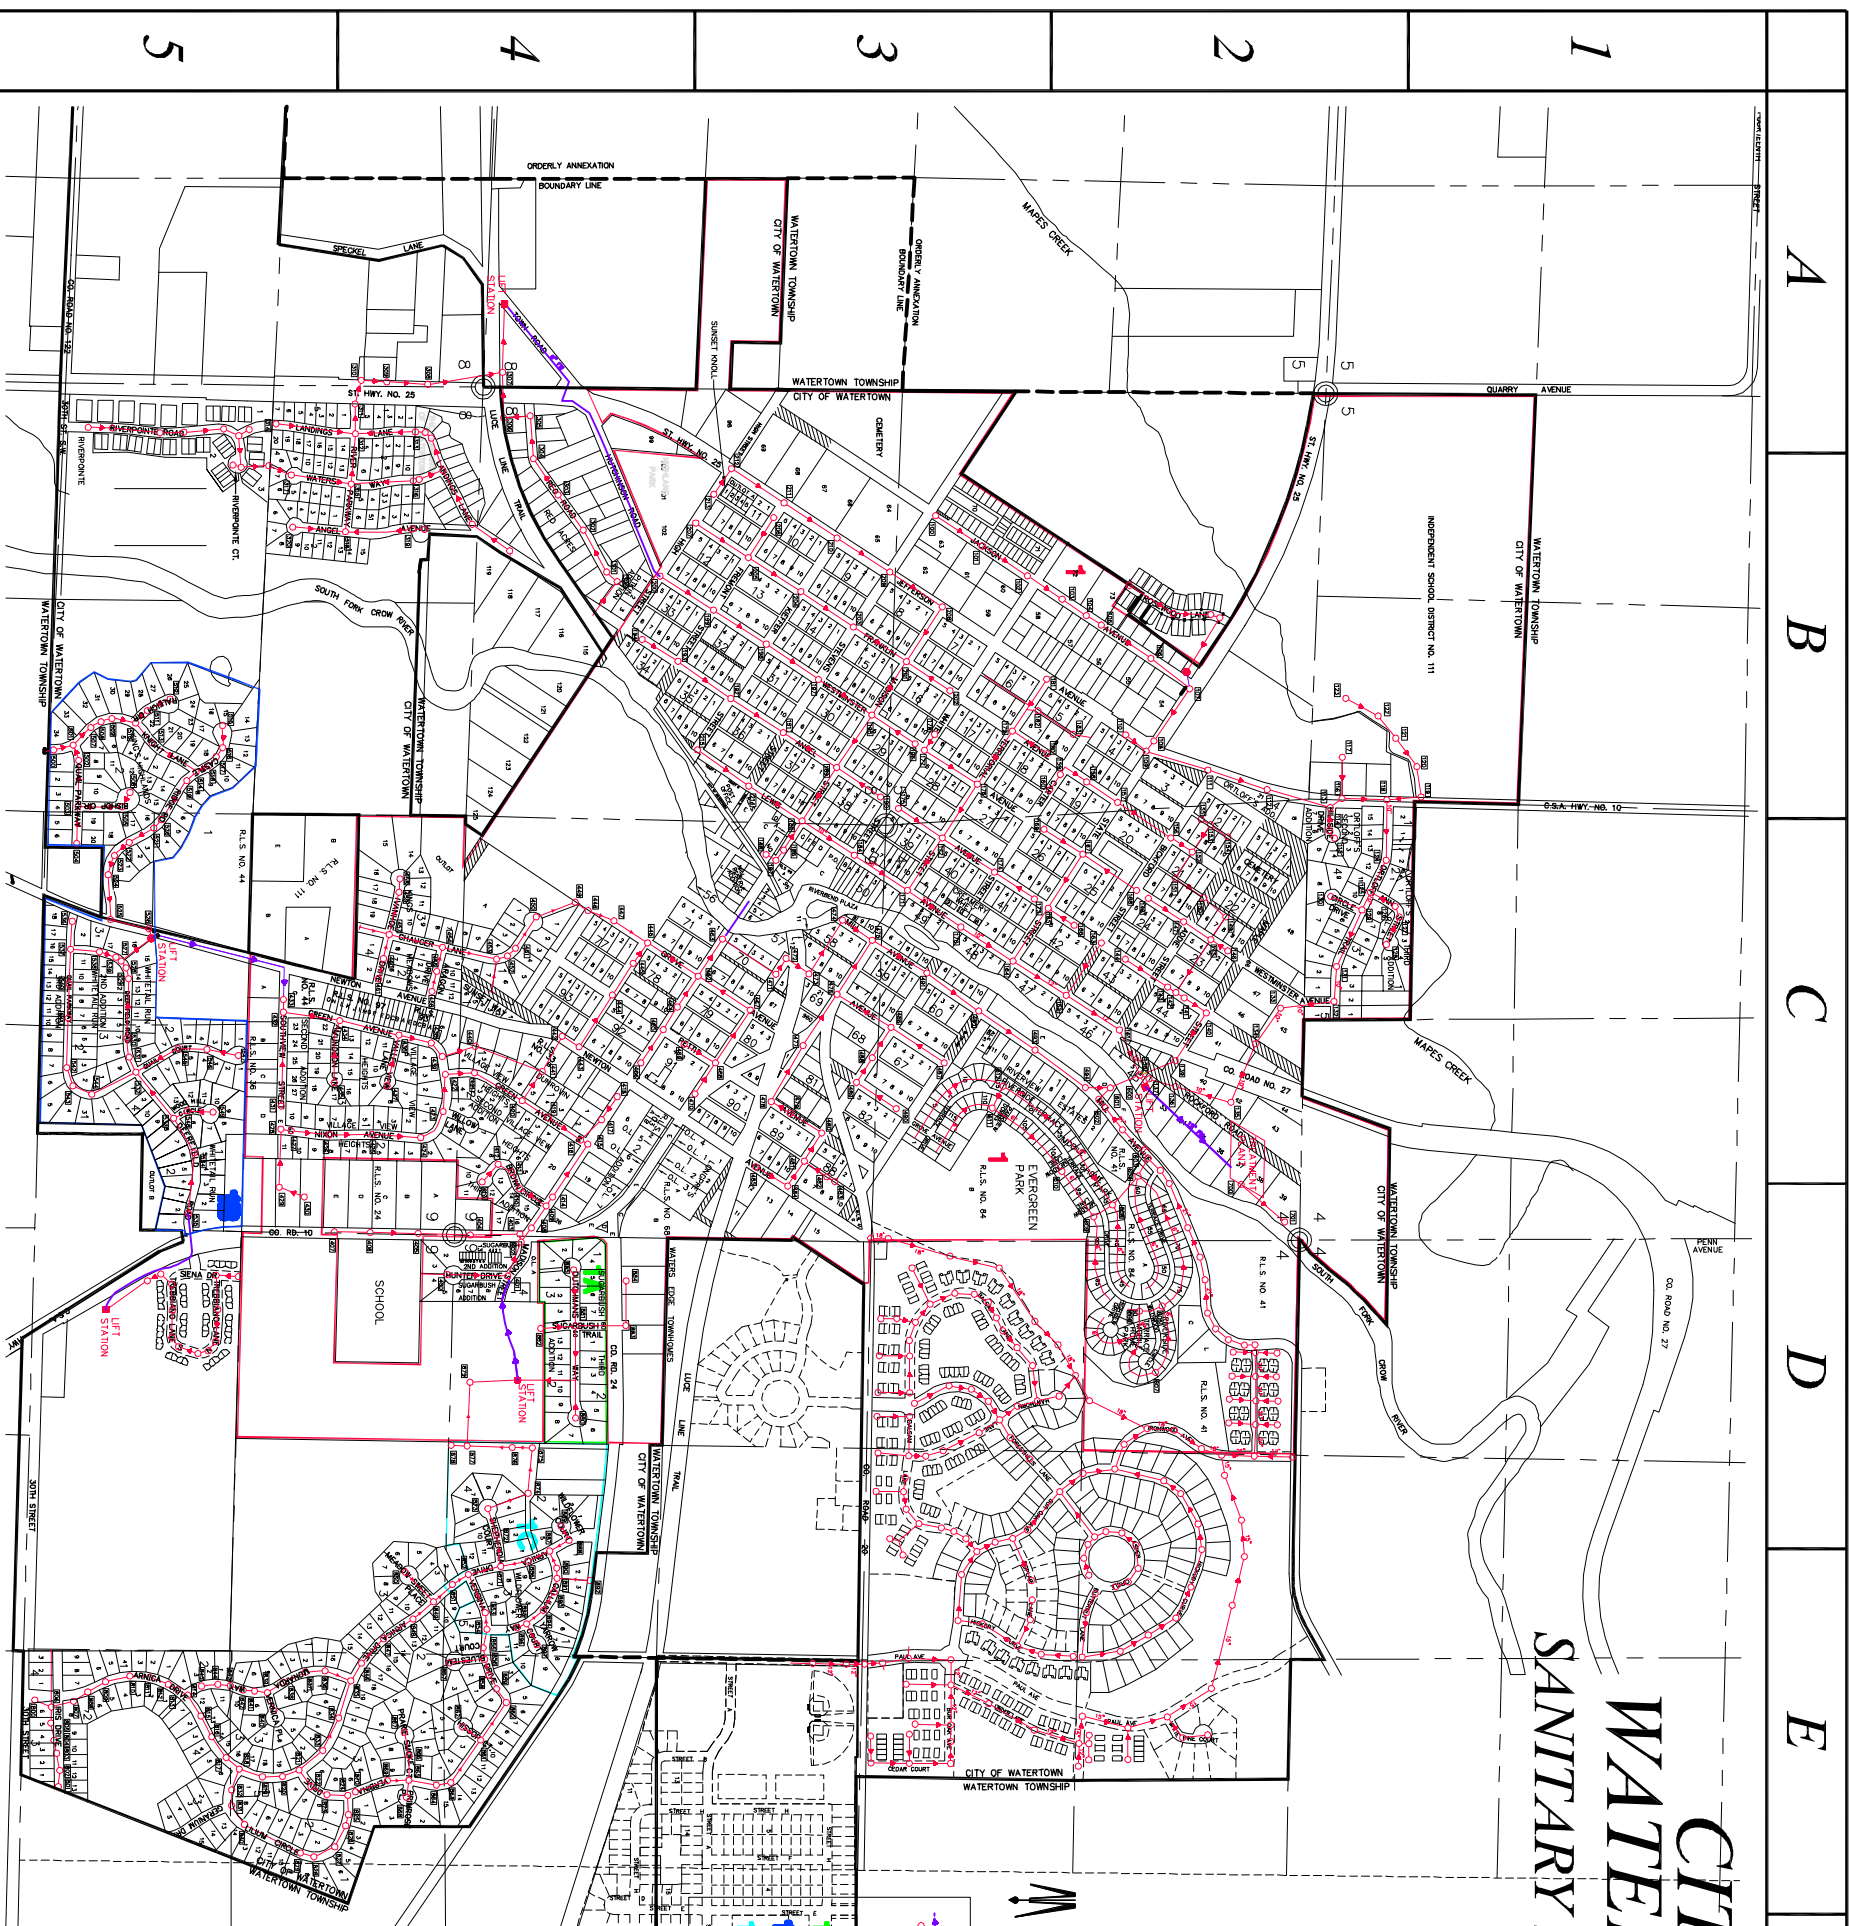

MARCH, 2005